



Plan View

Railway Maintenance Building

19000 Proposed Building Length to Accommodate COSHH Container + Wash Station

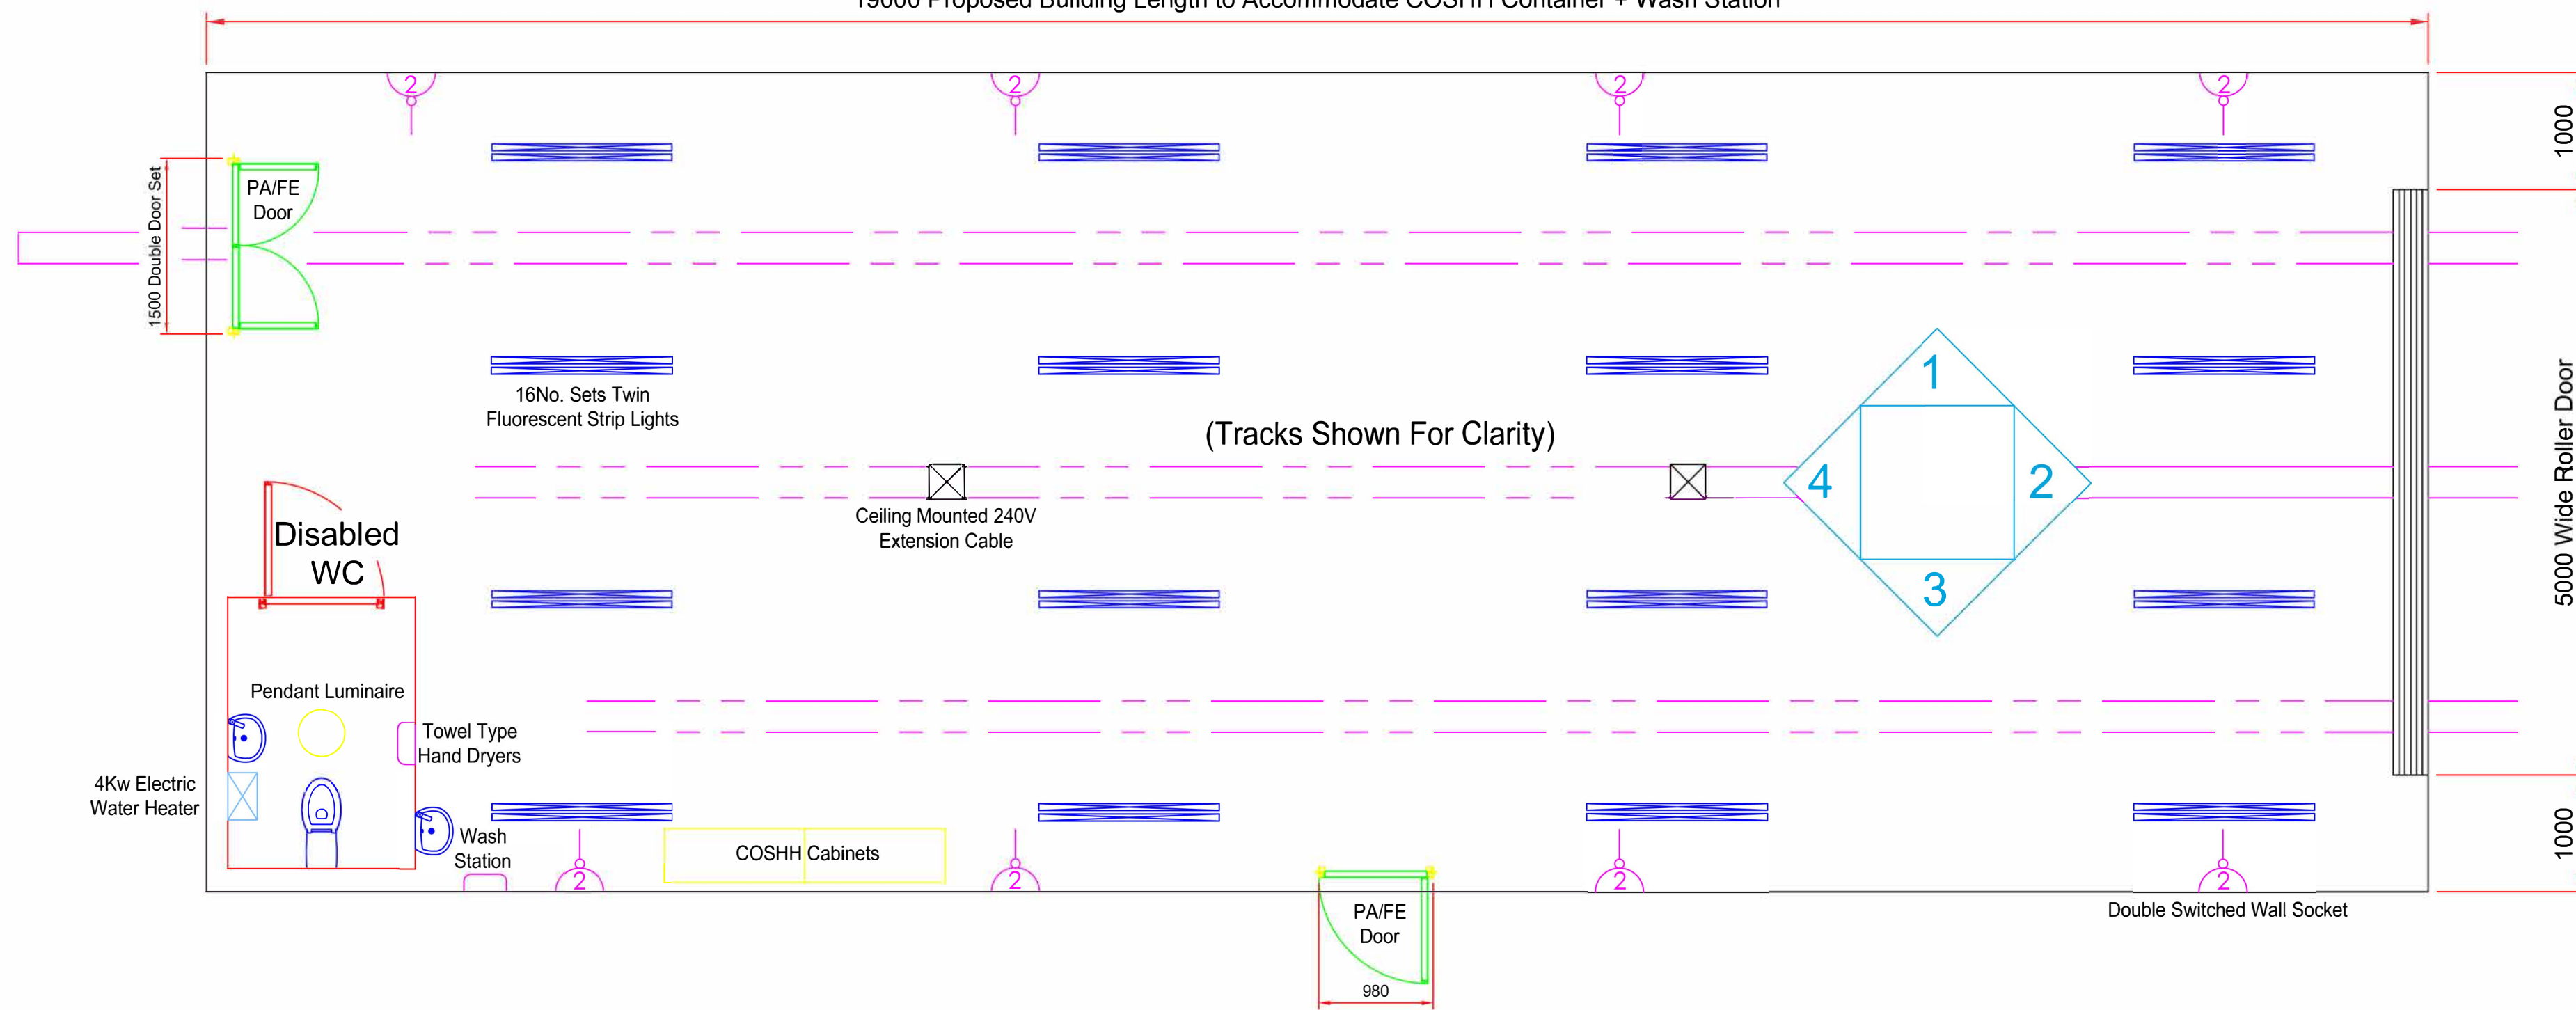


Gable End Frame C20025 Sections

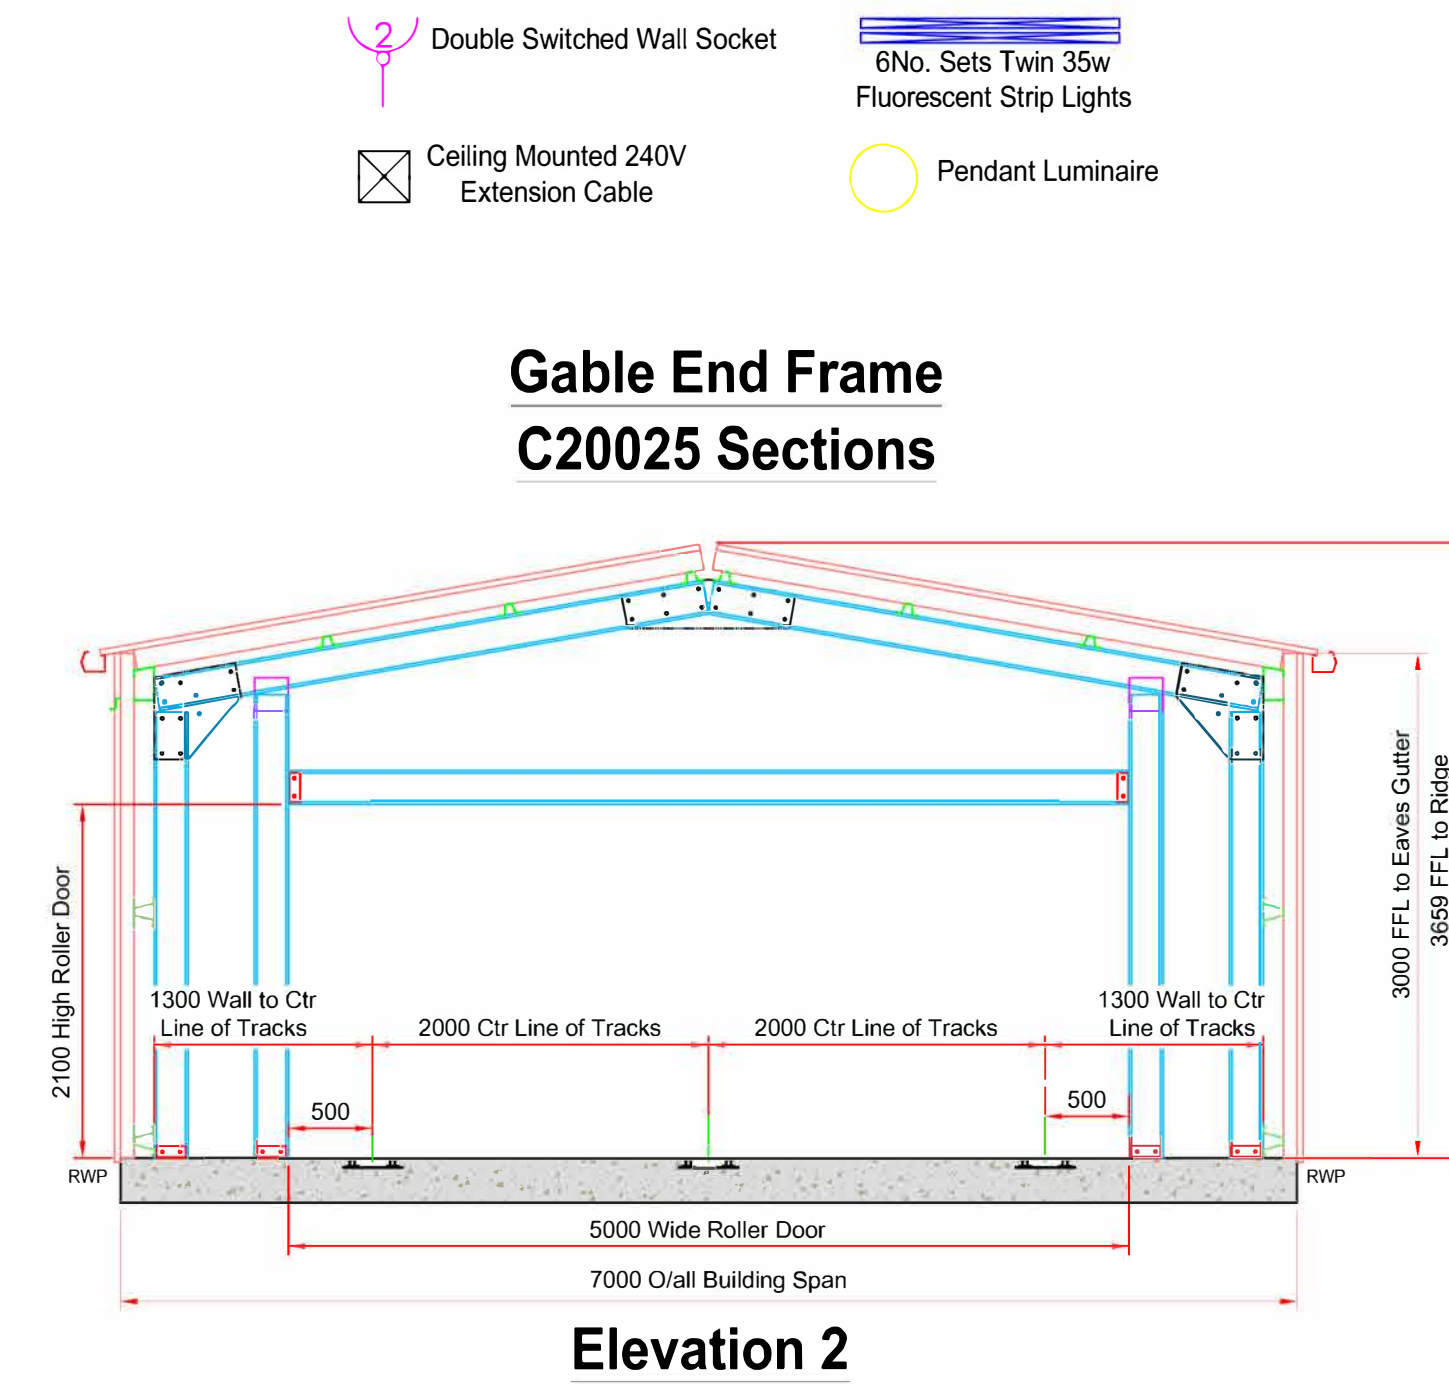


Elevation 1




Elevation 2

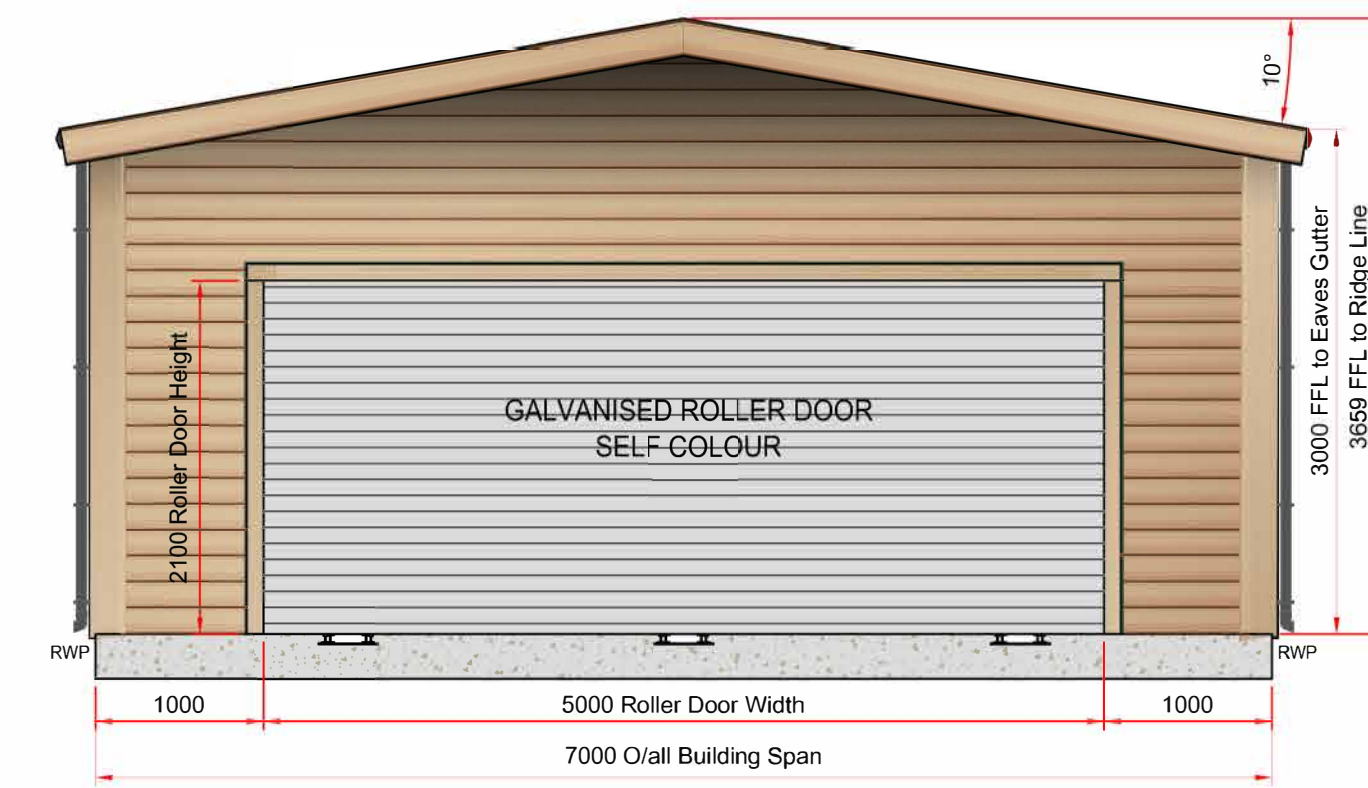

Elevation 3

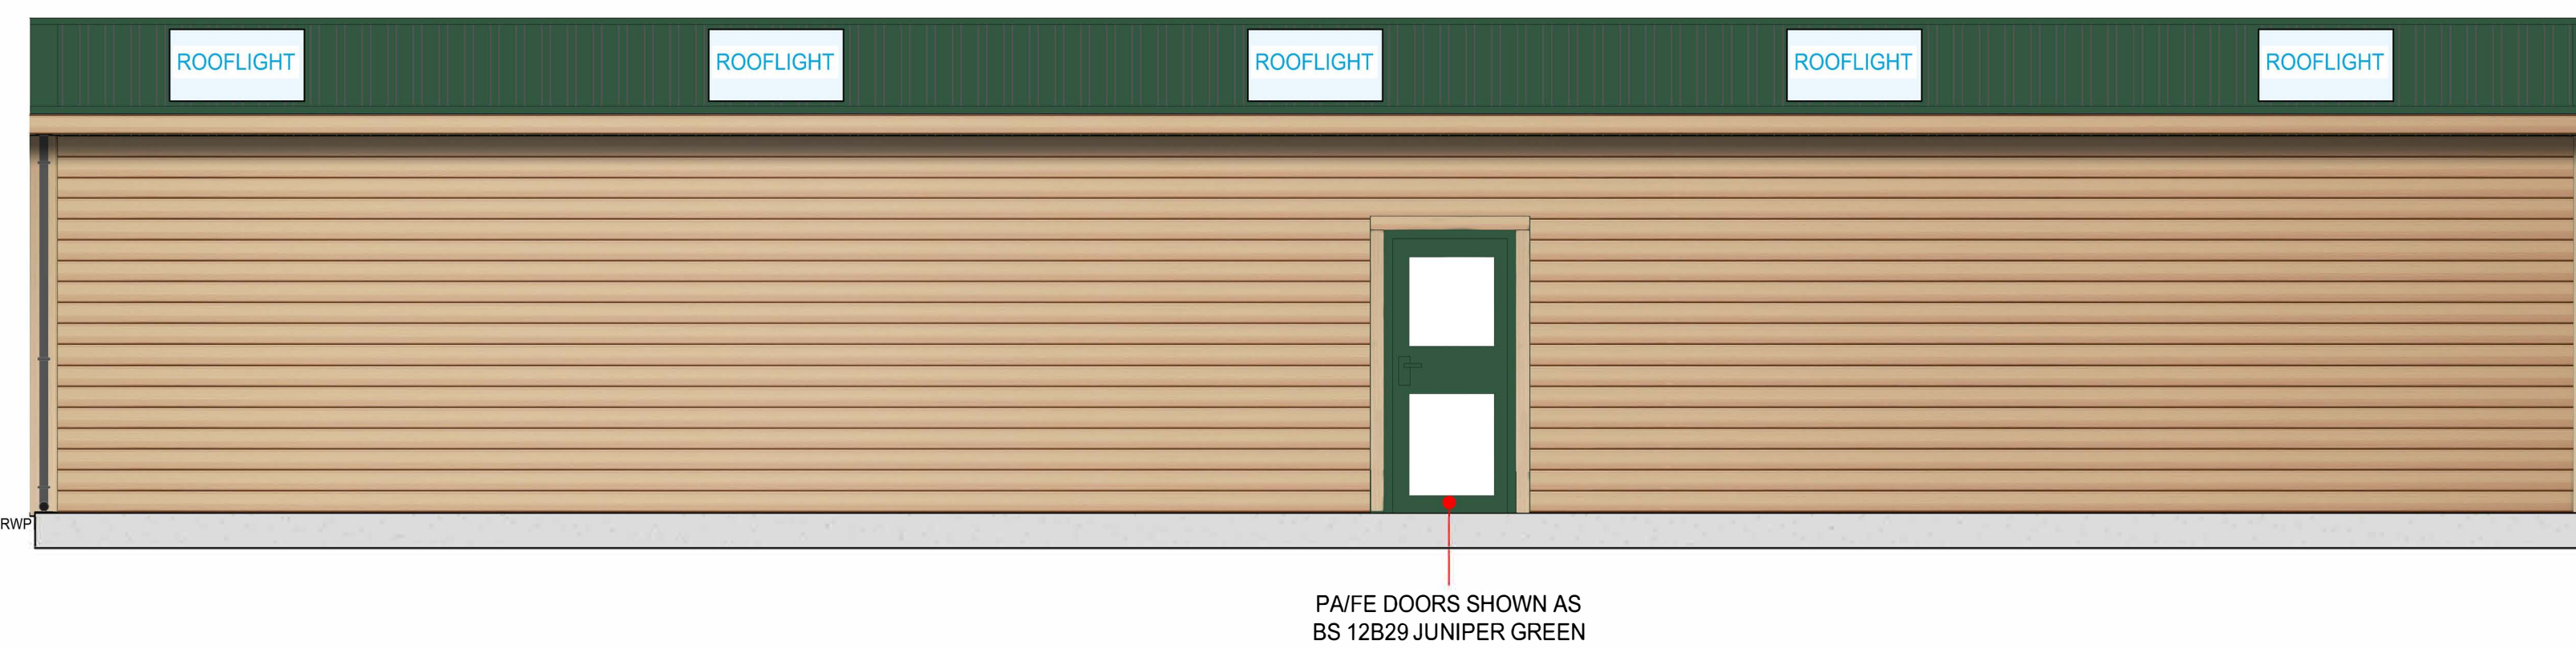

Elevation 4

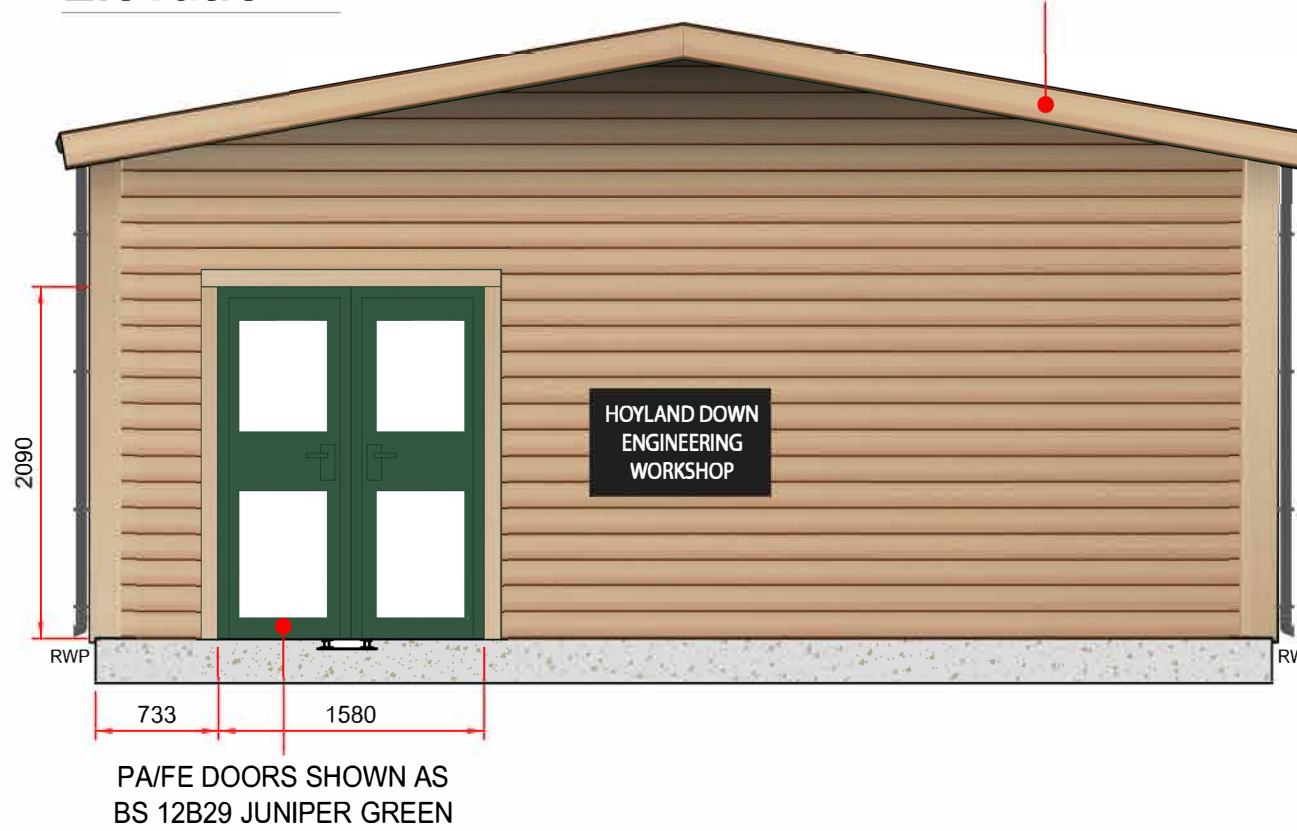

DOWNS LIGHT RAILWAY TRUST	
TITLE	RAILWAY MAINTENANCE BUILDING
DRAWING TITLE	ILLUSTRATED PROPOSED PLAN & ELEVATIONS

DATE	10.2019
SCALE	NTS
DRAWING No.	REV
ELV01	8